
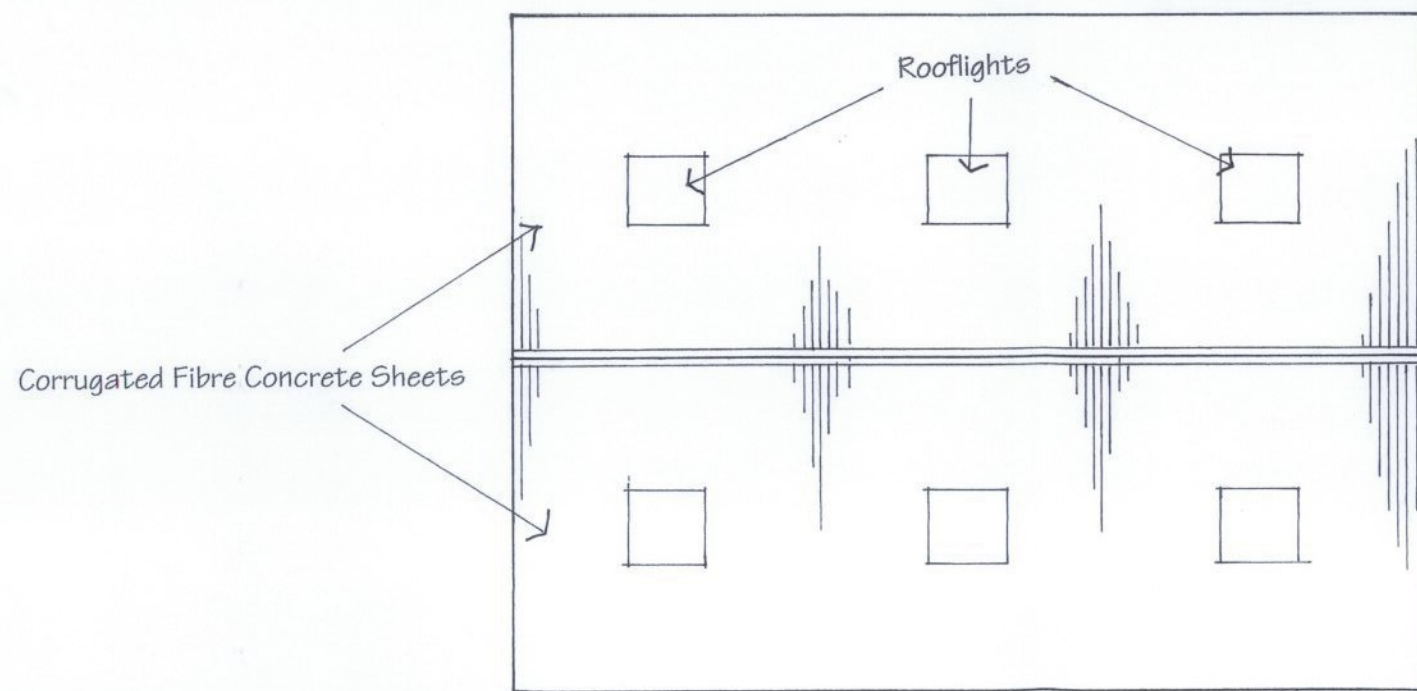
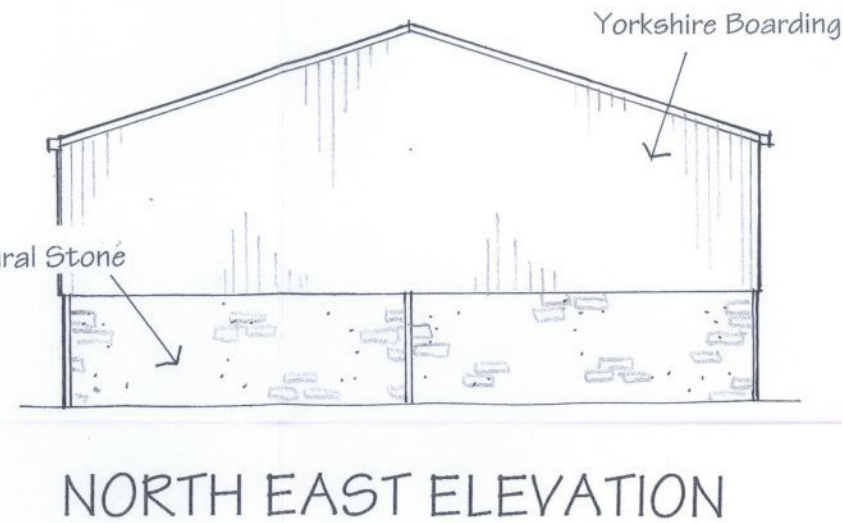
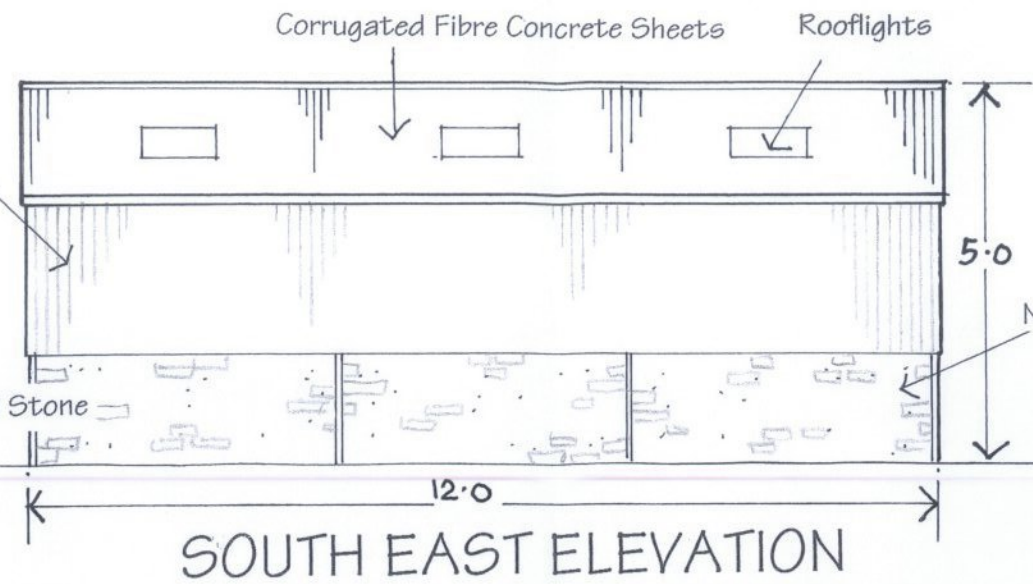


SCALE 1:100 at A3

16101441
7-11-16

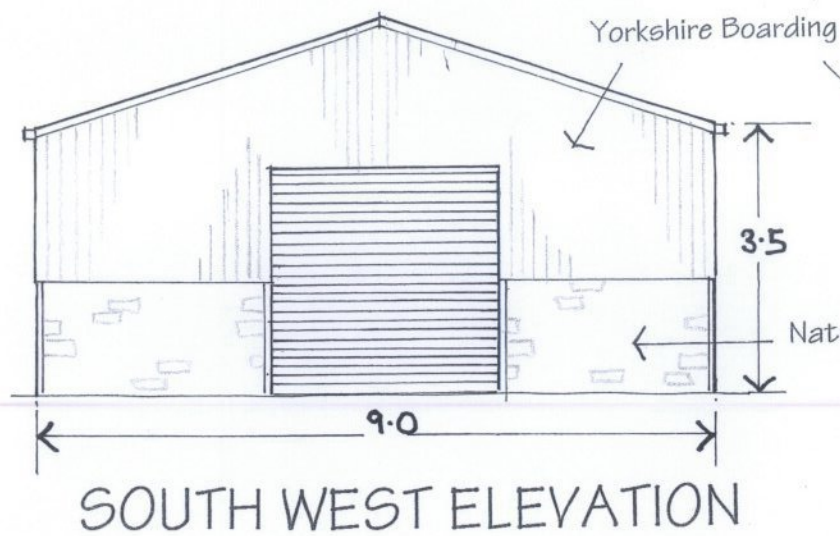

Proposed Agricultural Building
Lower Woodhead Barn,
Lower Woodhead,
Scammonden Road,
Barkisland, Halifax.

This plan is for the purpose of Planning Permission only
All measurements to be checked on site by Contractor.
Do not scale from plan but refer to written dimensions and notes

ROOF PLAN

Plan No. EN/06